


Lake Louise Drive Improvements Fairview DUA Access Reconfiguration

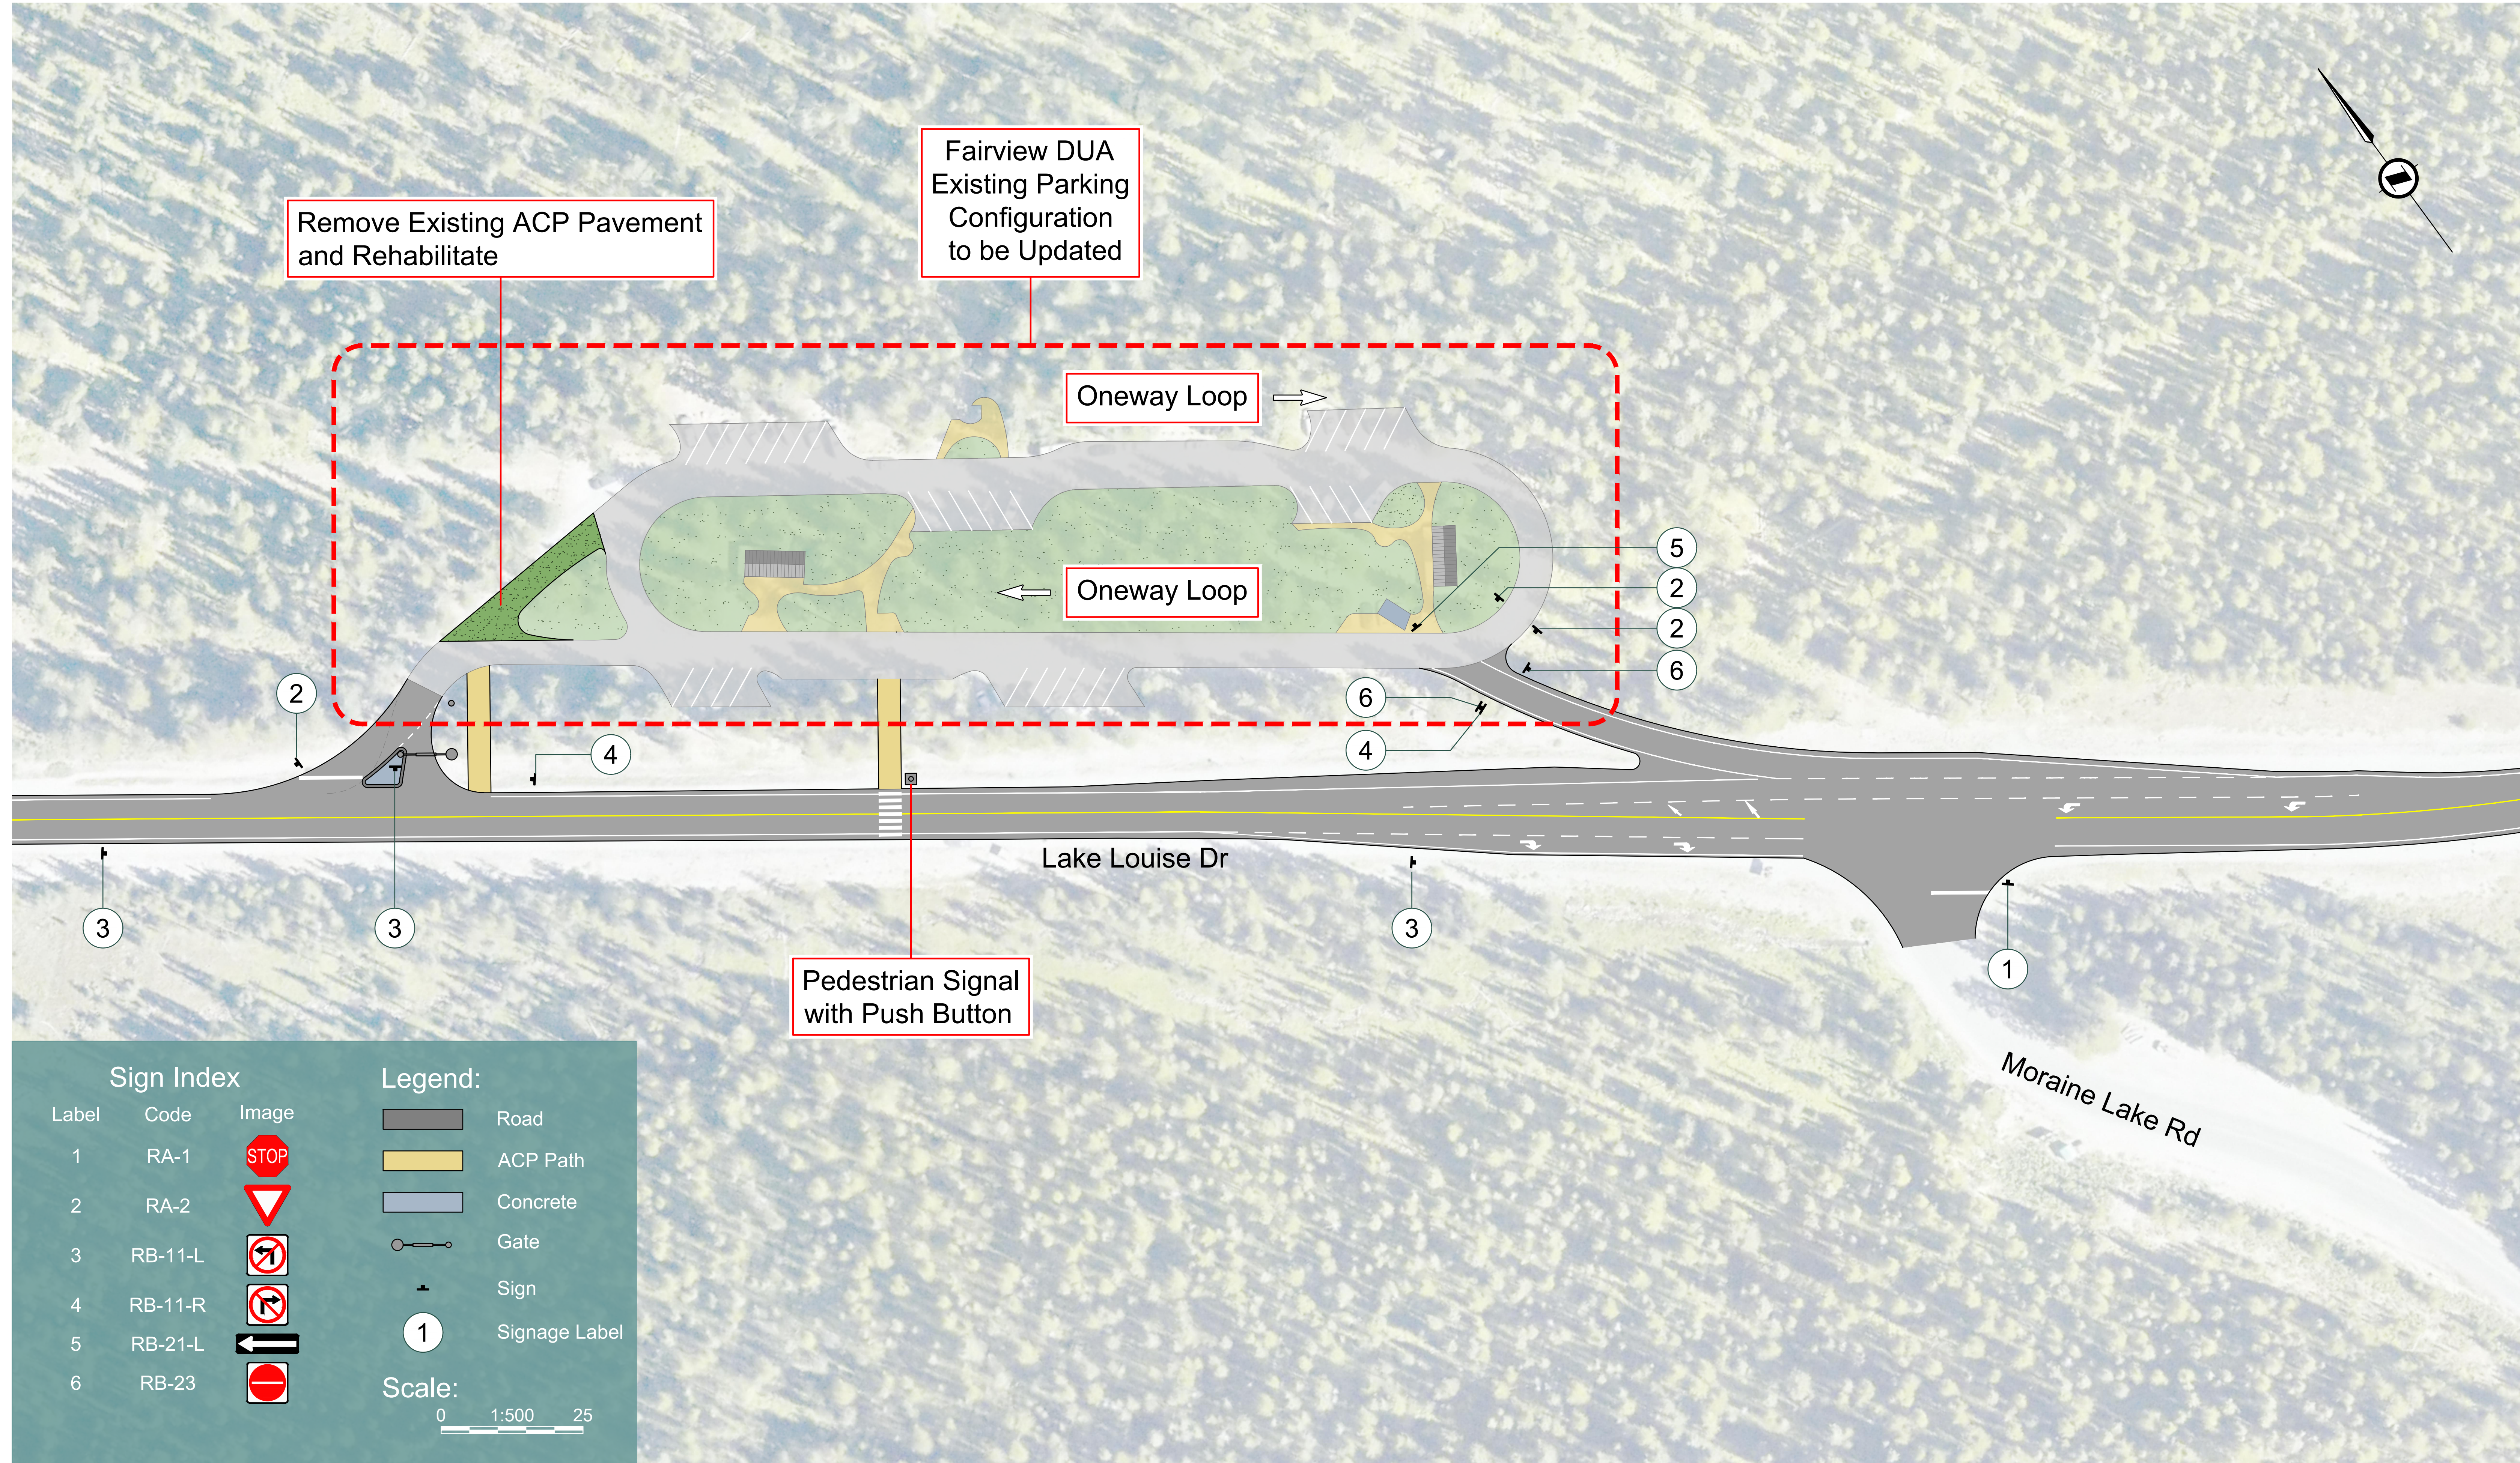

Remove Existing ACP Pavement and Rehabilitate

Fairview DUA Existing Parking Configuration to be Updated

Oneway Loop

Oneway Loop

Pedestrian Signal with Push Button

Lake Louise Dr

Moraine Lake Rd

Sign Index			Legend:	
Label	Code	Image		
1	RA-1			Road
2	RA-2			ACP Path
3	RB-11-L			Concrete
4	RB-11-R			Gate
5	RB-21-L			Sign
6	RB-23			Signage Label